


NORMALSEKTION INFART  
SKALA 1:100

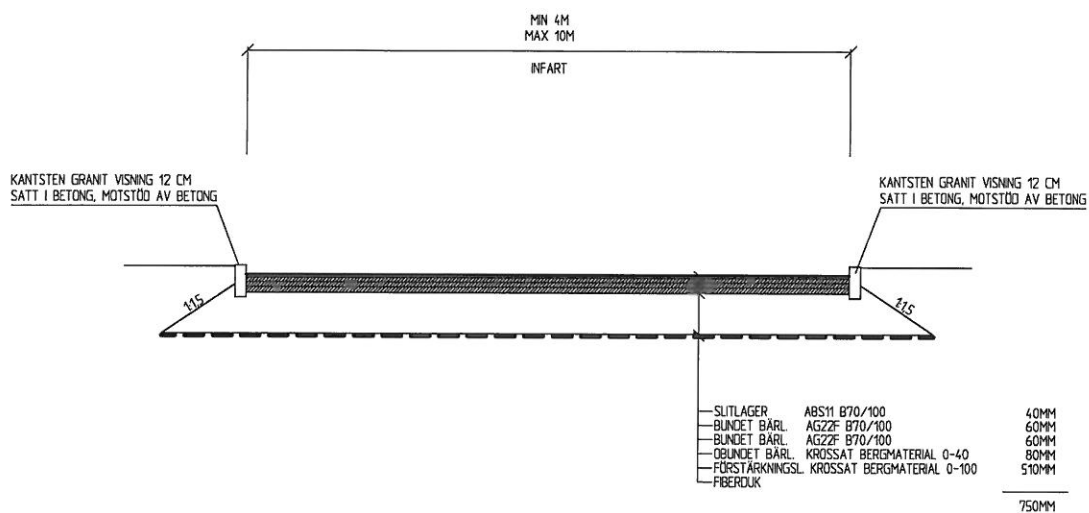

PLAN INFART  
SKALA 1:100

